





**SYMBOL & LEGENDS**

-  CCD COLOR CAMERA  
ZOOM LENS, 10~100mm  
OUTDOOR HOUSING  
PAN/TILT DRIVE
-  CCD COLOR CAMERA  
AUTO IRIS LENS, 8mm  
OUTDOOR HOUSING  
FIXED HEAD



FRONT VIEW

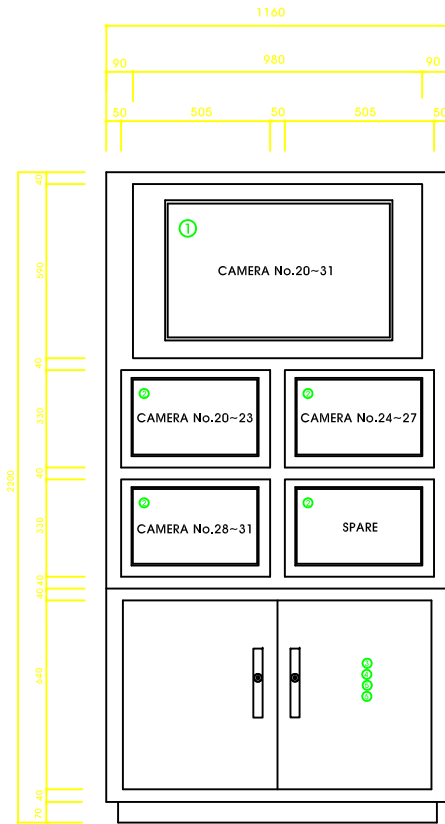 

SIDE VIEW

PROJECT TITLE  
NOTE

▲			
▲			
▲			
▲			
▲			
NO	REVISION DESCRIPTION	DATE	APP.

CCTV RACK 1

No	ITEM	DESCRIPTION	Q'TY	REMARK
1	MONITOR 40"	LH400MX2-NB	1 EA	
2	MONITOR 21"	SMC-215	4 EA	
3	POWER CONTROLLER	SPR-800	3 EA	
4	VIDEO DISTRIBUTOR	VDA-316F	1 EA	
5	VIDEO QUAD UNIT	SW-04	3 EA	
6	DIGITAL VIDEO RECORDER	SVR-1670	1 EA	

Material : Steel 2.3t  
Color : Munsell 5Y7/1


(주) 호원아이엔씨  
HOYON Equipment & Control Co., Ltd.

CCTV SYSTEM RACK DETAIL(경비실)



축적 : NONE


**CONTROL ROOM**

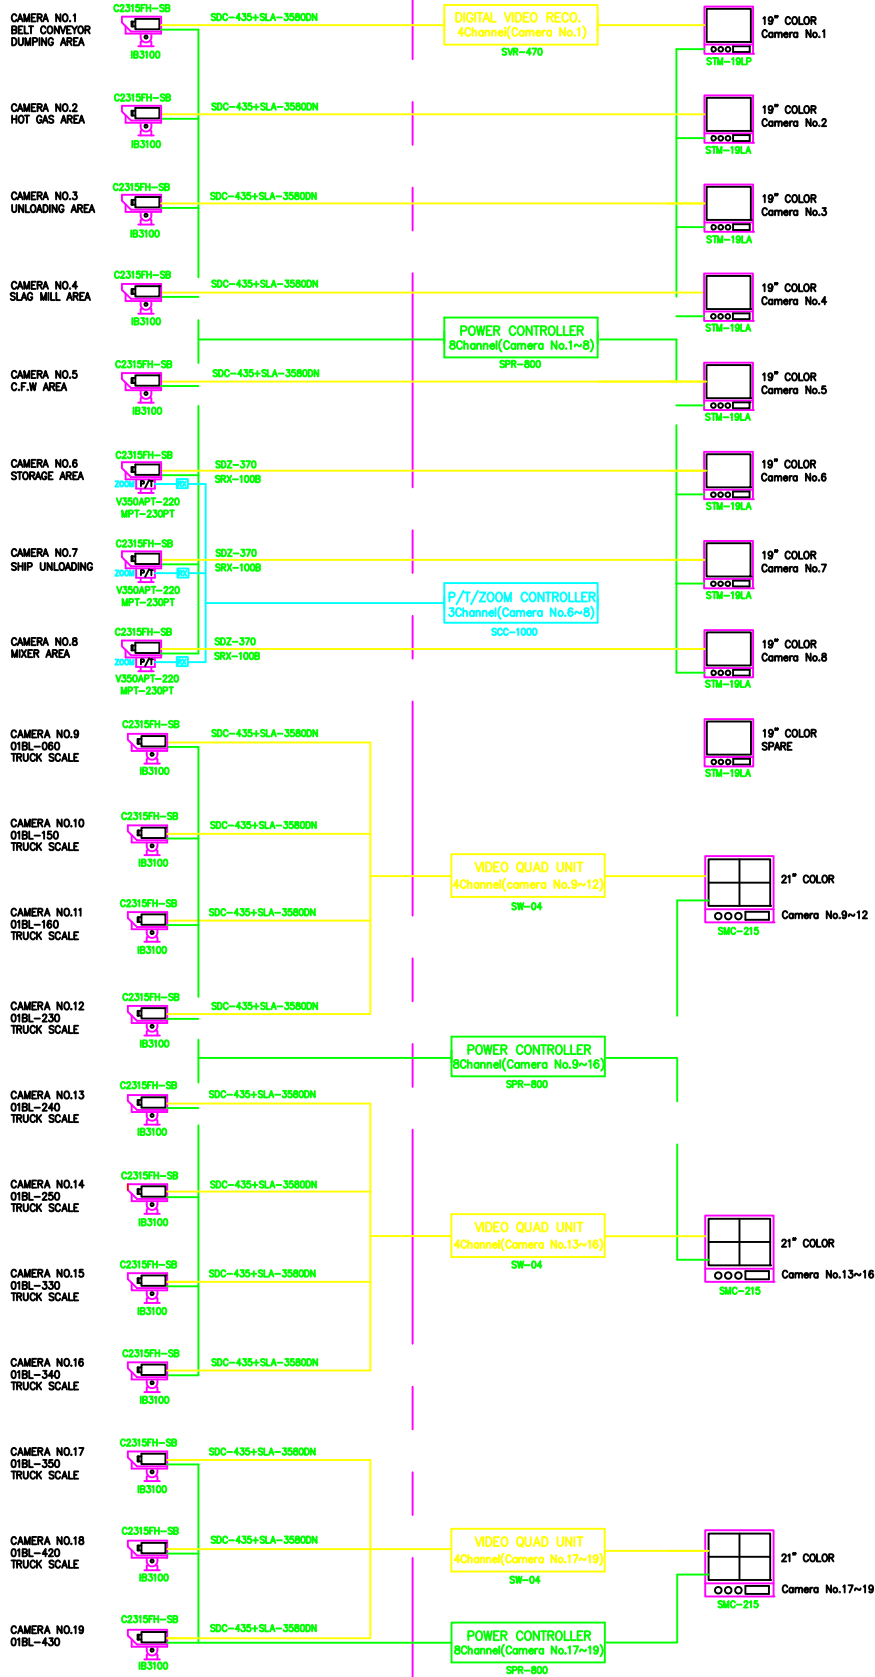MONITOR CONSOLE  
CABINET RACK TYPE




**SYMBOL & LEGENDS**

-  CCD COLOR CAMERA  
ZOOM LENS, 10~100mm  
OUTDOOR HOUSING  
PAN/TILT DRIVE
-  CCD COLOR CAMERA  
AUTO IRS LENS, 8mm  
OUTDOOR HOUSING  
FIXED HEAD

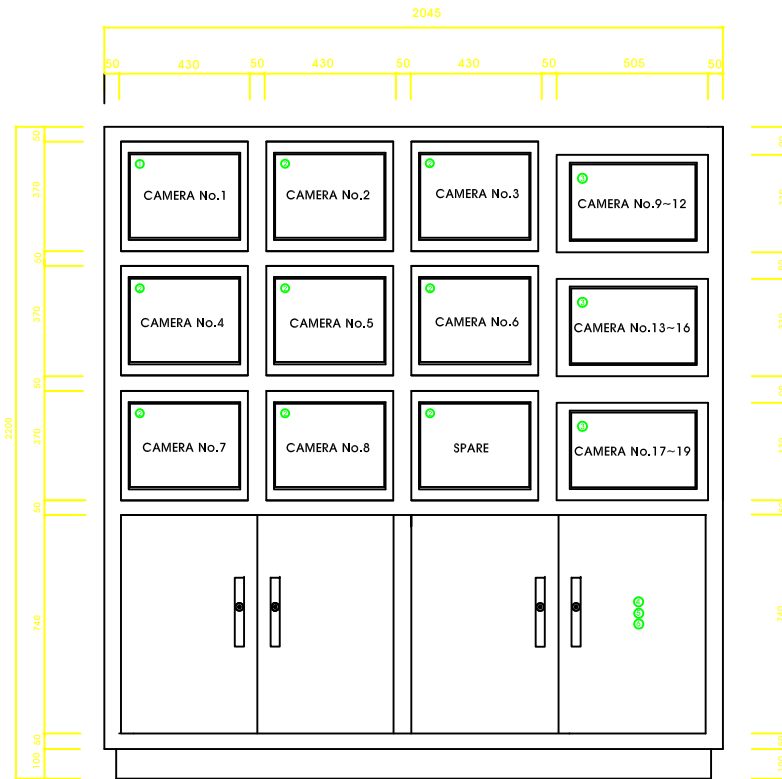

FRONT VIEW

 

SIDE VIEW

○ POSITION - DESK

○ **CCTV SYSTEM RACK DETAIL(Control Room)**  
 축적 : NONE

PROJECT TITLE  
 NOTE

△			
△			
△			
△			
△			
NO	REVISION DESCRIPTION	DATE	APP.

CCTV RACK 2

No	ITEM	DESCRIPTION	Q'TY	REMARK
1	MONITOR 19" (DVR)	STM-19LP	1 EA	
2	MONITOR 19"	STM-19LA	8 EA	
3	MONITOR 21"	SMC-215	3 EA	
4	POWER CONTROLLER	SPR-800	3 EA	
5	VIDEO QUAD UNIT	SW-04	3 EA	
6	DIGITAL VIDEO RECORDER	SVR-1670	1 EA	
7	PTZ CONTROLLER	SCC-1000	1 EA	DESK
Material : Steel 2.3t Color : Munsell 5Y7/1				

(주) 호원아이엔씨  
 HOYON Environment & Control Co., Ltd.












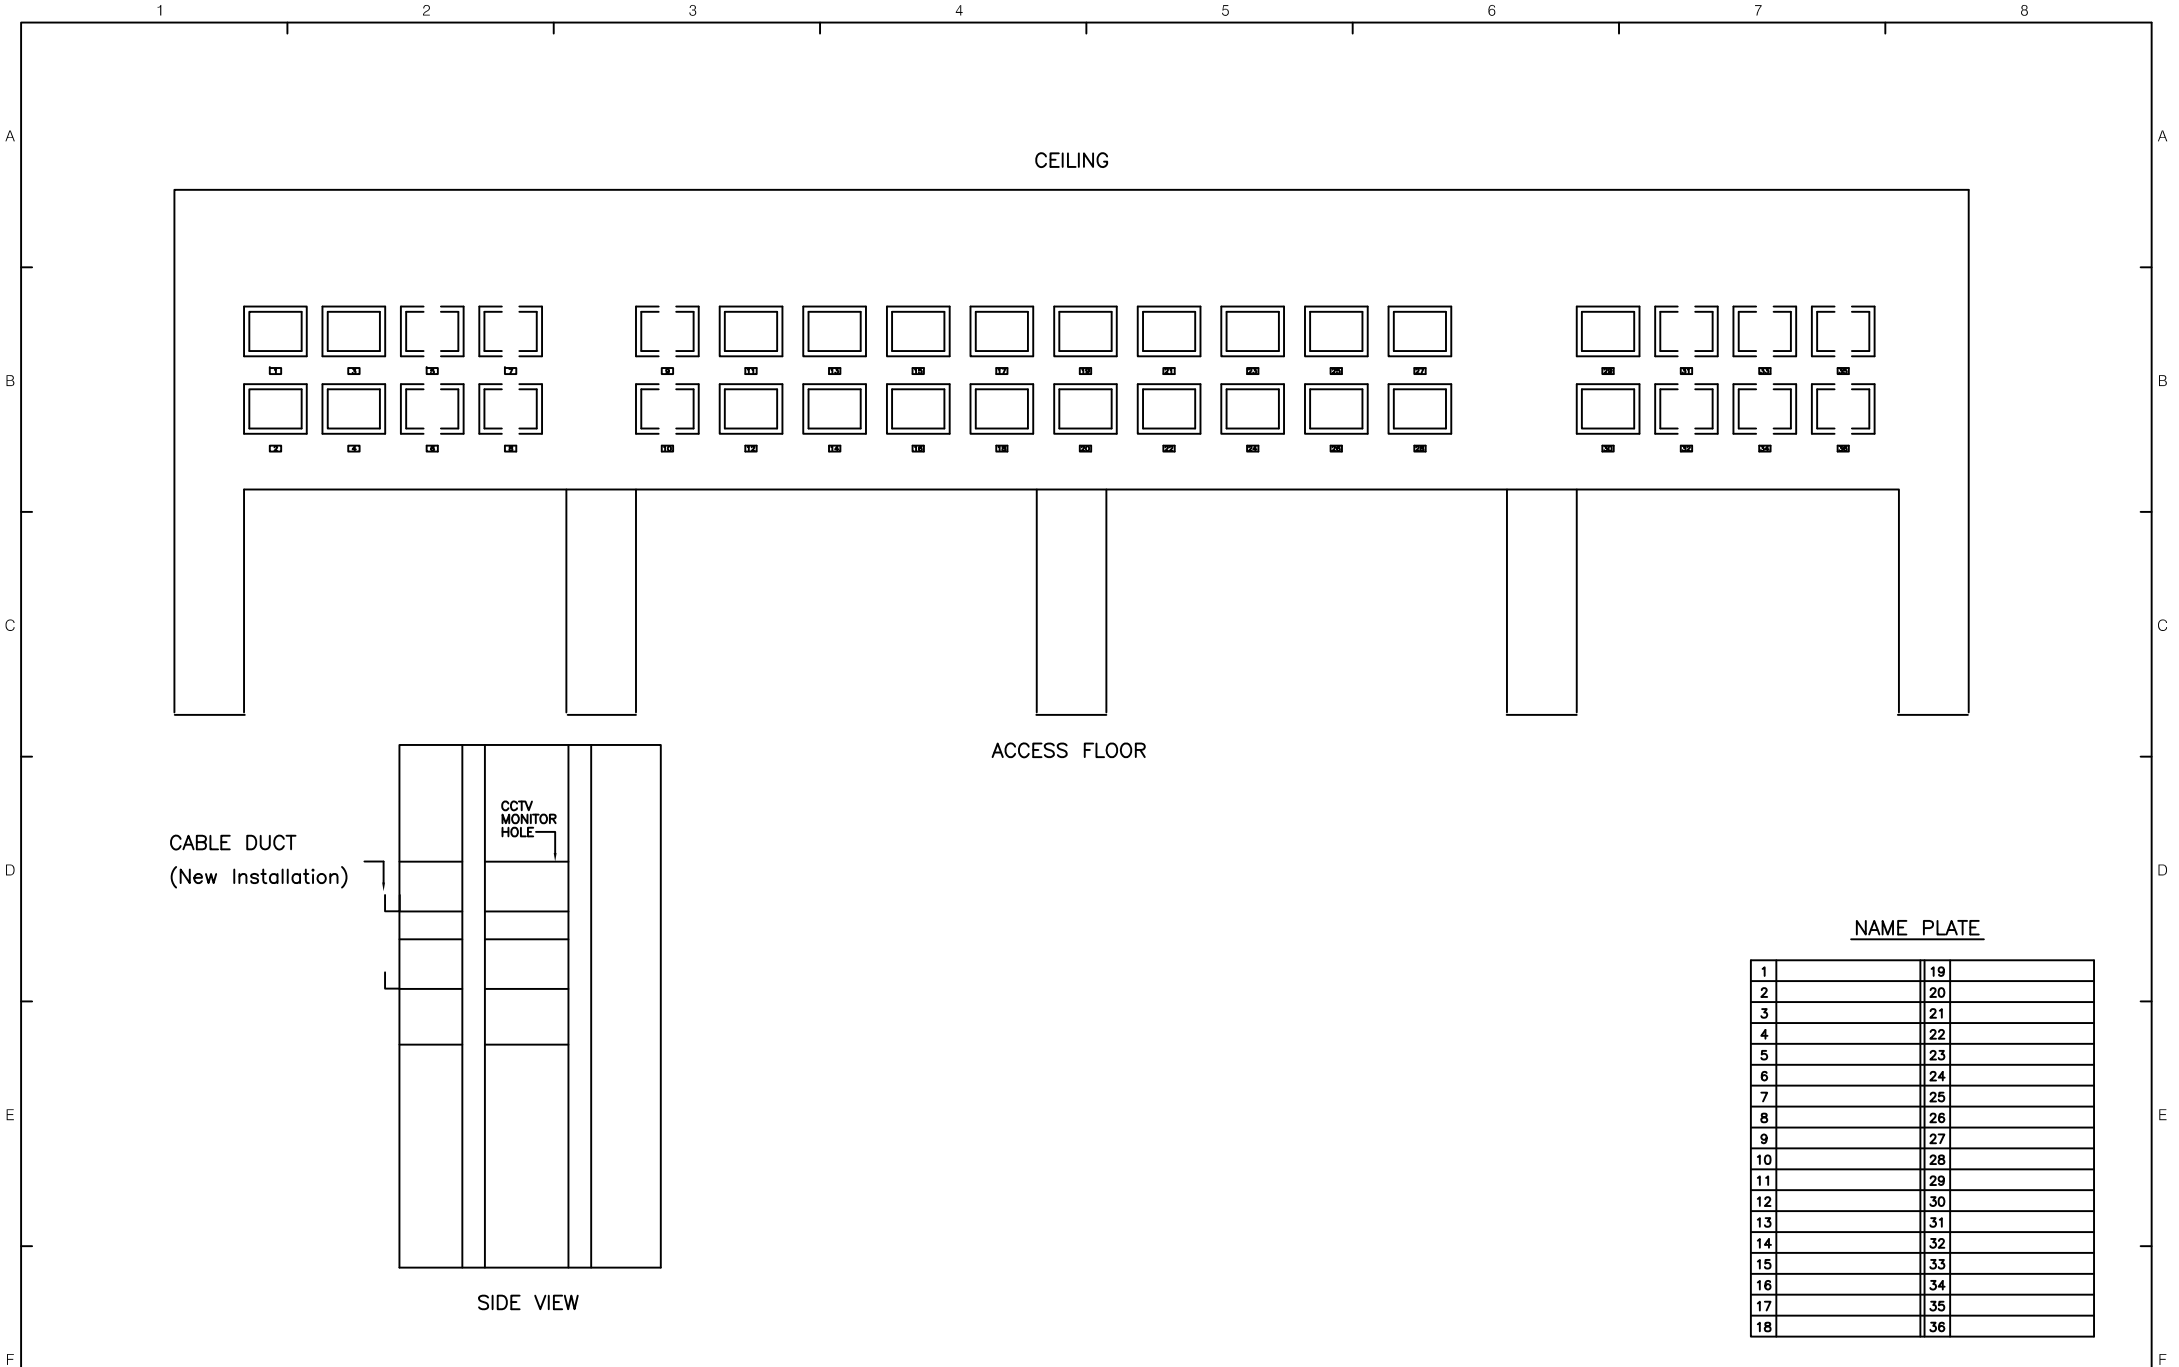

NAME PLATE

1	19
2	20
3	21
4	22
5	23
6	24
7	25
8	26
9	27
10	28
11	29
12	30
13	31
14	32
15	33
16	34
17	35
18	36

[3]			DESIGN :	DRAWN BY :	CUSTOMER :  (주) 호원아이엔씨 HOWON Instrument & control Co., Ltd.	NAME OF DRAWING : CCTV MONITOR RACK 8	ITEM :	POSITION :
[2]				DESIGNED BY :			FILE NO :	
[1]				CHECKED BY :			DATE :	SHEET NO : /
NO	DATE	REVISION					DRAWN NO :	

8 7 6 5 4 3 2 1

F F

E E



D D

C C


B B

A A


8 7 6 5 4 3 2 1

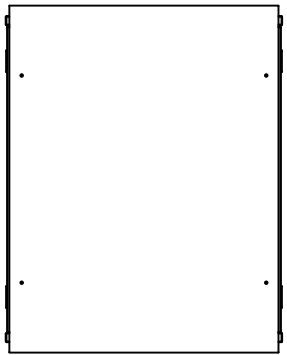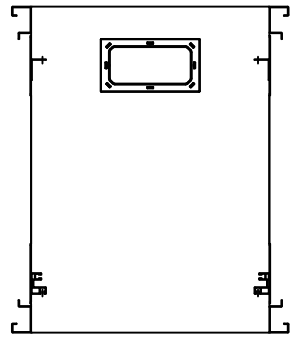

TOP VIEW

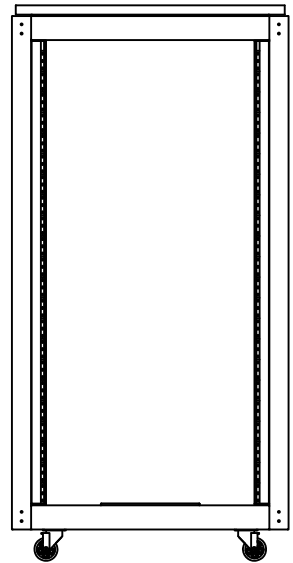

FRONT FRAME VIEW

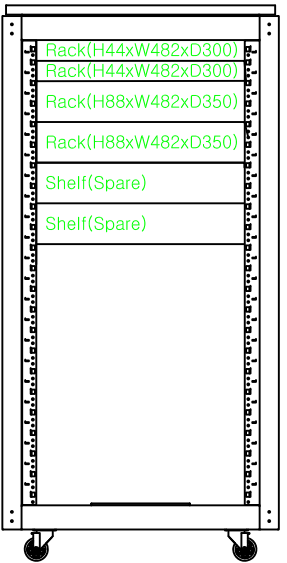


REAR FRAME VIEW

- Rack(H44xW482xD300)
- Rack(H44xW482xD300)
- Rack(H88xW482xD350)
- Rack(H88xW482xD350)
- Shelf(Spare)
- Shelf(Spare)



GLASS DOOR

FRONT VIEW

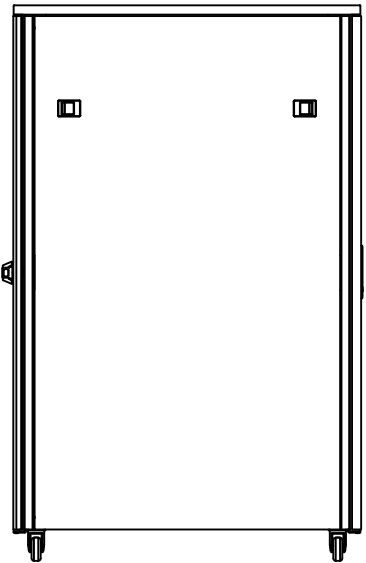

SIDE VIEW



1FAN

STEEL DOOR


REAR VIEW

실시설계

△								
△								
△								
수정번호 REV.NO.	날짜 DATE	내용 DESCRIPTION	제도 DRN	설계 DGN	검사 CHK	심사 CHK	승인 APP	

사업주

시공사



(주) 호원아이엔씨  
HOWON Instrument & control Co., Ltd.


설계사

도면명칭  
TITLE


CCTV RACK LAYOUT 9

계약자 도면번호 CONT. DWG.NO.	매수 SHEET NO.
---------------------------	-----------------


척도 SCALE	사업소번호 PROJECT NO.	도면번호 DWG. NO.	도면종류 TYPE	수정 REV. NO.
-------------	----------------------	------------------	--------------	----------------

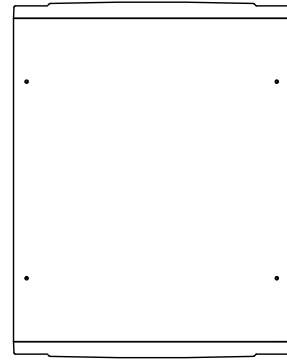


TOP VIEW

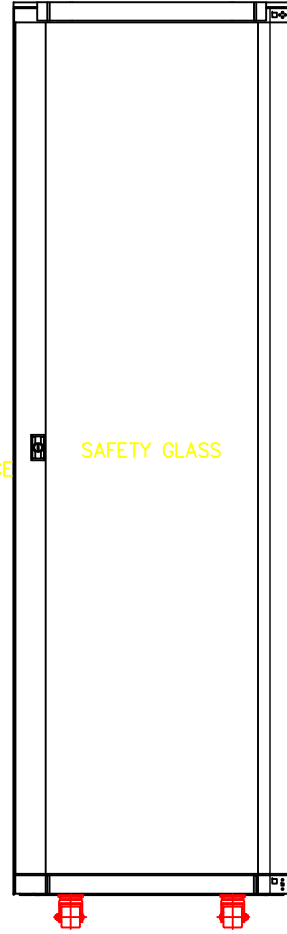


FRONT VIEW

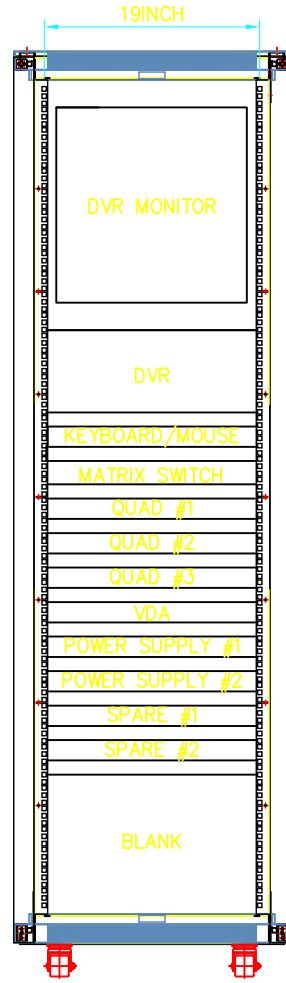


FRONT VIEW  
FRONT OPEN VIEW

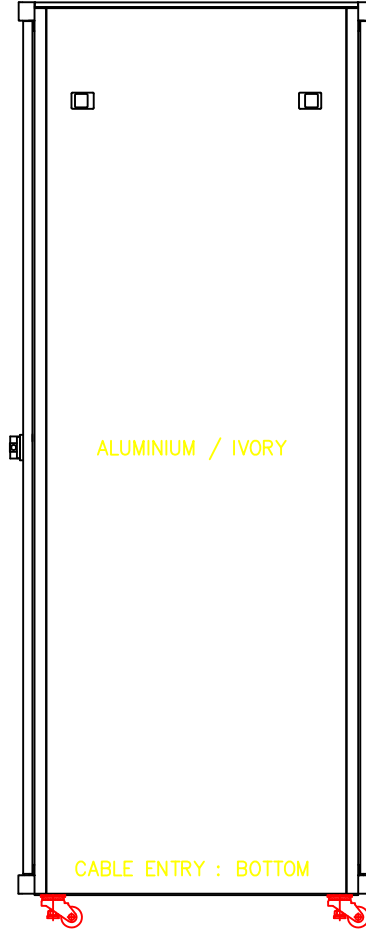

SIDE VIEW

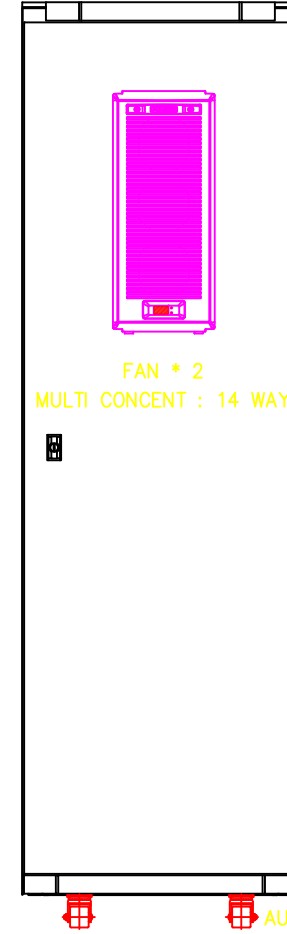

REAR VIEW

실시설계						
수정번호 REV. NO.	날짜 DATE	내용 DESCRIPTION	제도 DRN	설계 DGN	검사 CHK	승인 APP
사양주						
시공사						
 <b>(주) 호원아이엔씨</b> HOWON Instrument & control Co., Ltd.						
설계사						
도면명칭 TITLE						
계약자 도면번호 CONT. DWG. NO.						매수 SHEET NO.
척도 SCALE	사업소번호 PROJECT NO.	도면번호 DWG. NO.	도면종류 TYPE	수정 REV. NO.		

**CCTV RACK LAYOUT 10**